




MATERIAL KEY

- A WOOD DECK
- B CONCRETE WALKING
- C GRAVEL
- D PLANTER AREA
- E TURF - FAKE GRASS
- F WOOD SIDING
- G WOOD STEPS 7"/11"
- H SPA - SPECS BY OWNER
- I EXISTING CMU WALL
- J SHADE STRUCTURE W/ FABRIC COVER
- K 220V DEDICATED CIRCUIT FOR PROPOSED SPA

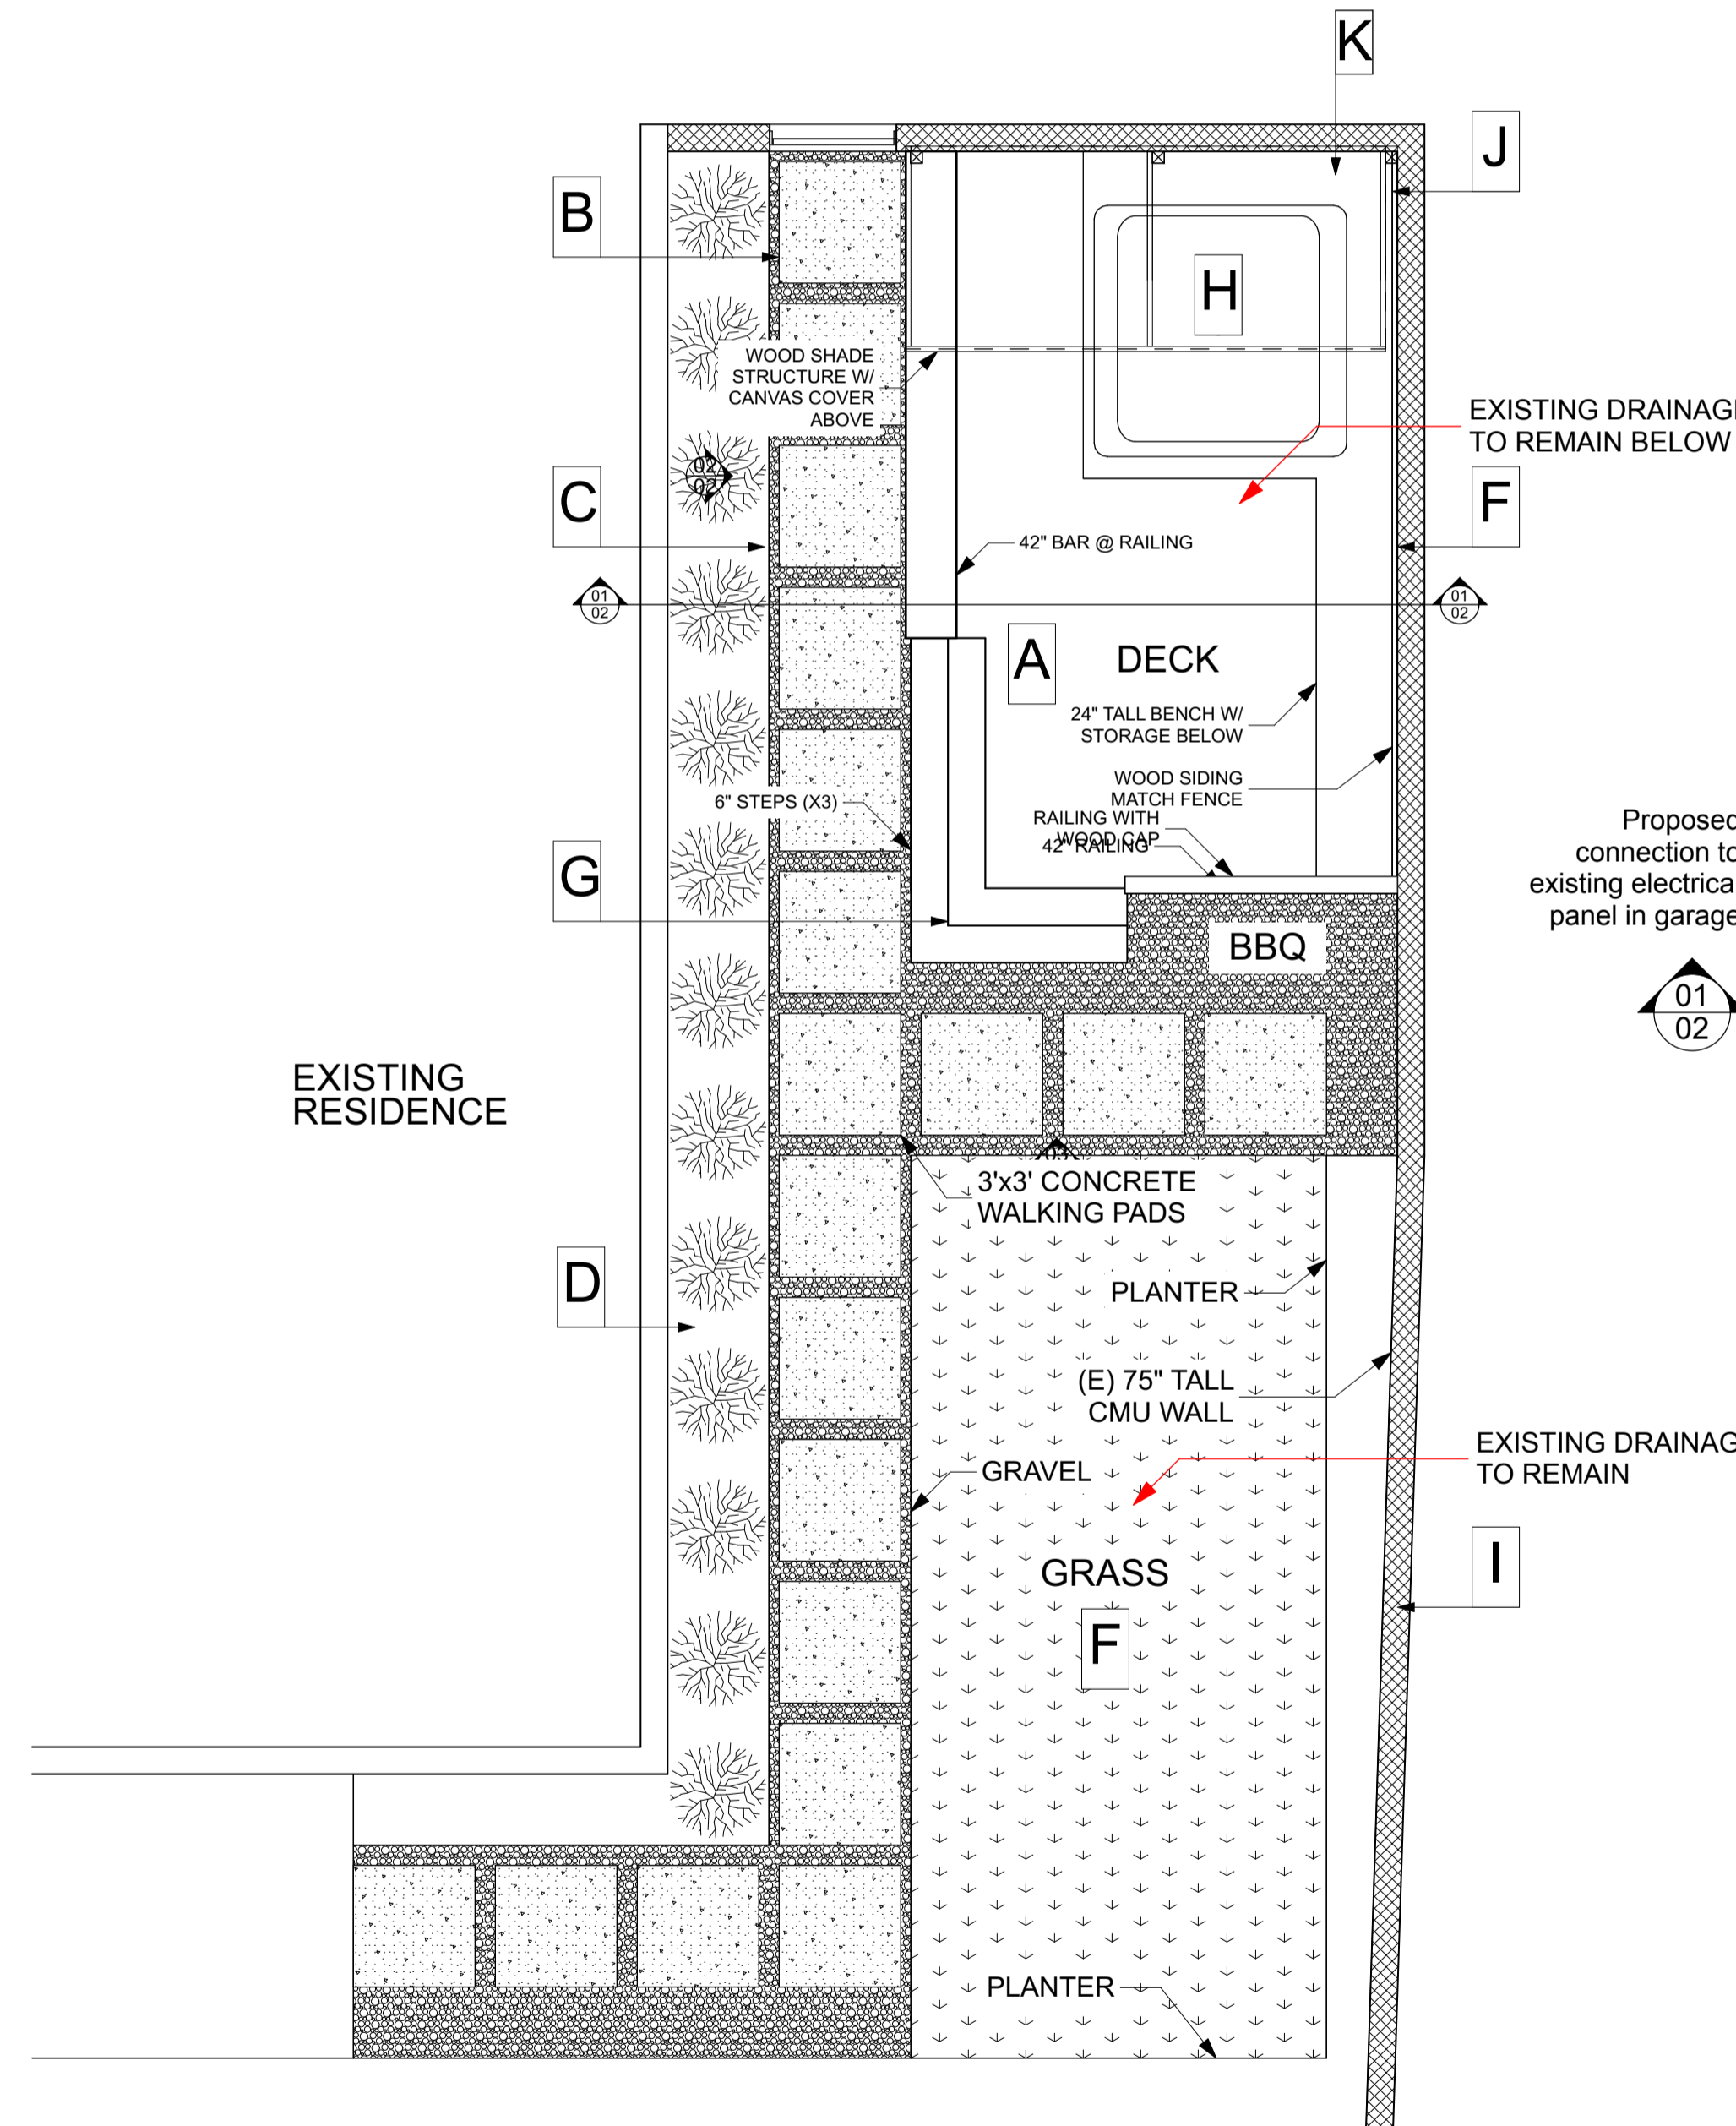


SITE PLAN

SCALE: 1/4" = 1'-0"



N

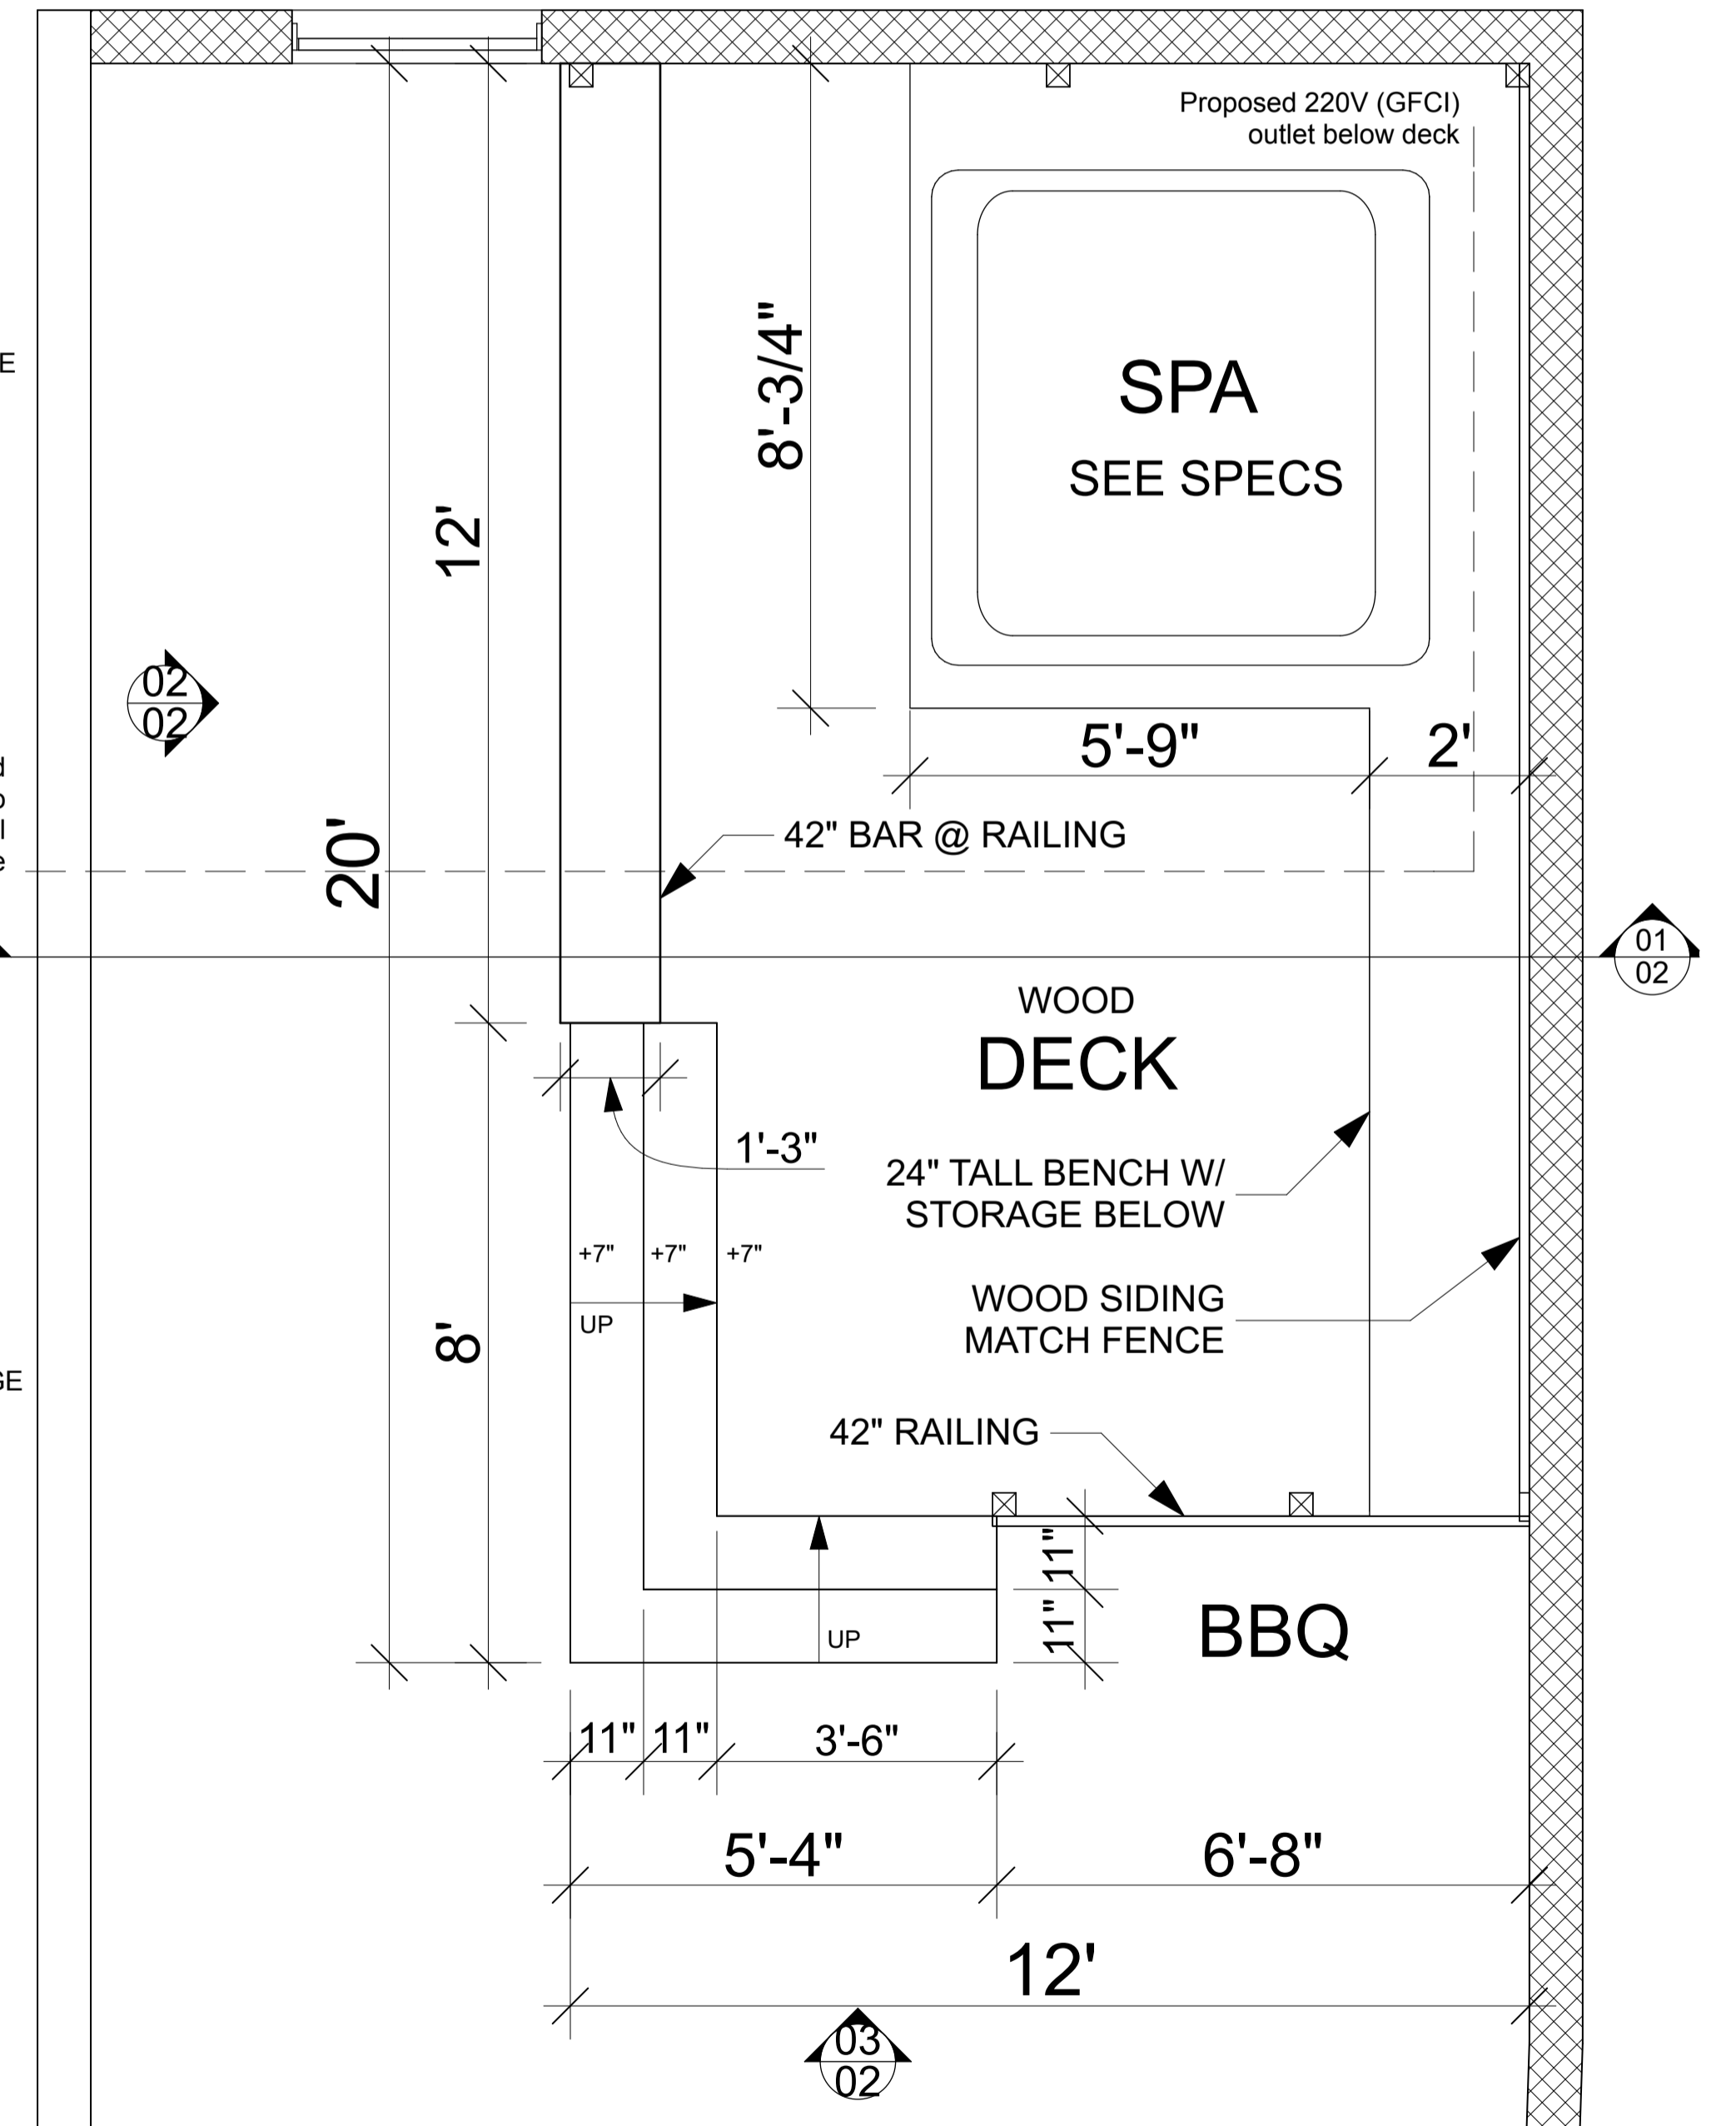

FLOOR PLAN

SCALE: 1/2" = 1'-0"